



BILL OF MATERIAL

Place Mark	Qty Tot	Description	Length	Weight Tot	Remarks	Steel Grade
01F6HR1	ONE	HANDRAIL		47		
01F6HR1	1	PIPE1SCH40	12-7 15/16"			A53
m2138	1	PIPE1SCH40	2-6 5/16"			A53
m2142	1	PIPE1SCH40	2-8 15/16"			A53
m2161	1	PIPE1SCH40	0'-6"			A53
m2166	1	PIPE1SCH40	2-11 11/16"			A53
m2167	1	PIPE1SCH40	2-11 1/2"			A53
m2206	1	PIPE1SCH40	1'-2 11/16"			A53
m2248	1	PIPE1SCH40	0'-5 3/8"			A53
m2249	1	PIPE1SCH40	0'-8 3/8"			A53
p1796	4	FL3/8"x2"	0'-5 1/2"			A36
01F6HR2	ONE	HANDRAIL		26		
01F6HR2	1	PIPE1SCH40	13'-10"			A53
p1522	2	PL1/4"x1 5/16"	0'-1 5/16"			A36
wb1	5	BRACKET			BY OTHERS	A36

ROUTE THIS SHEET TO QA/QC UPON RELEASE TO SHIP
INI: _____ DATE: _____

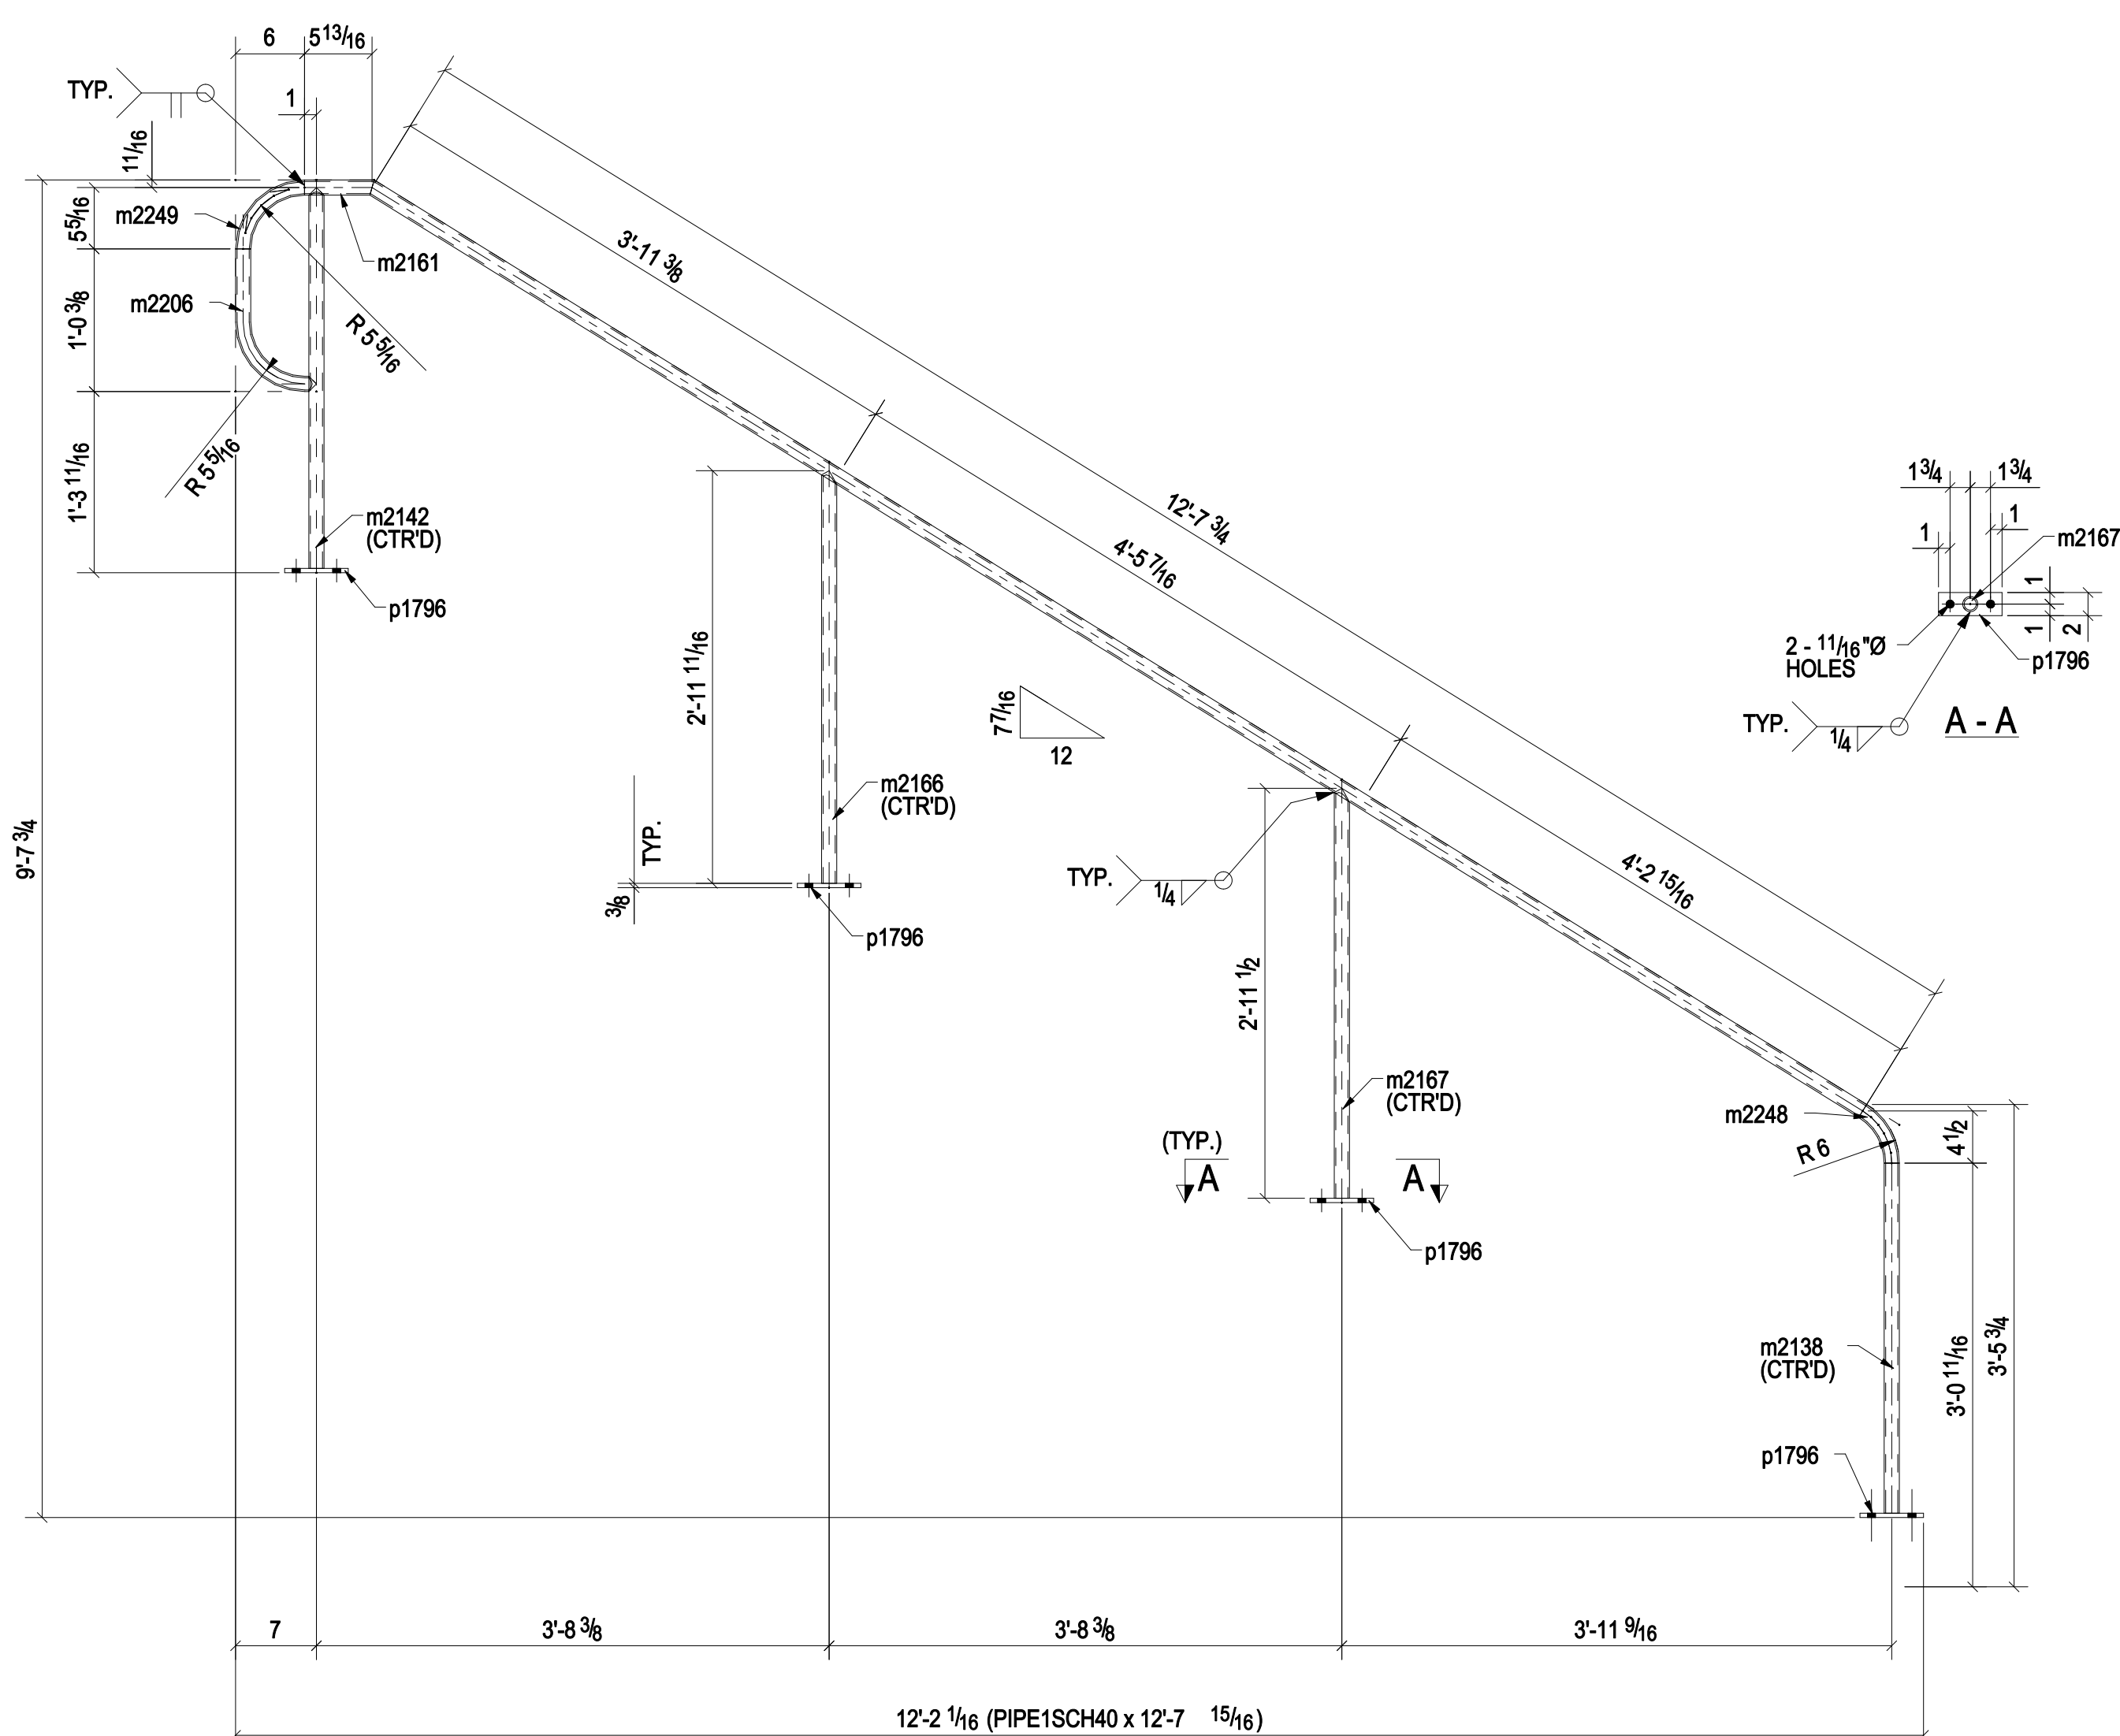

ONE - HANDRAIL - 01F6HR1

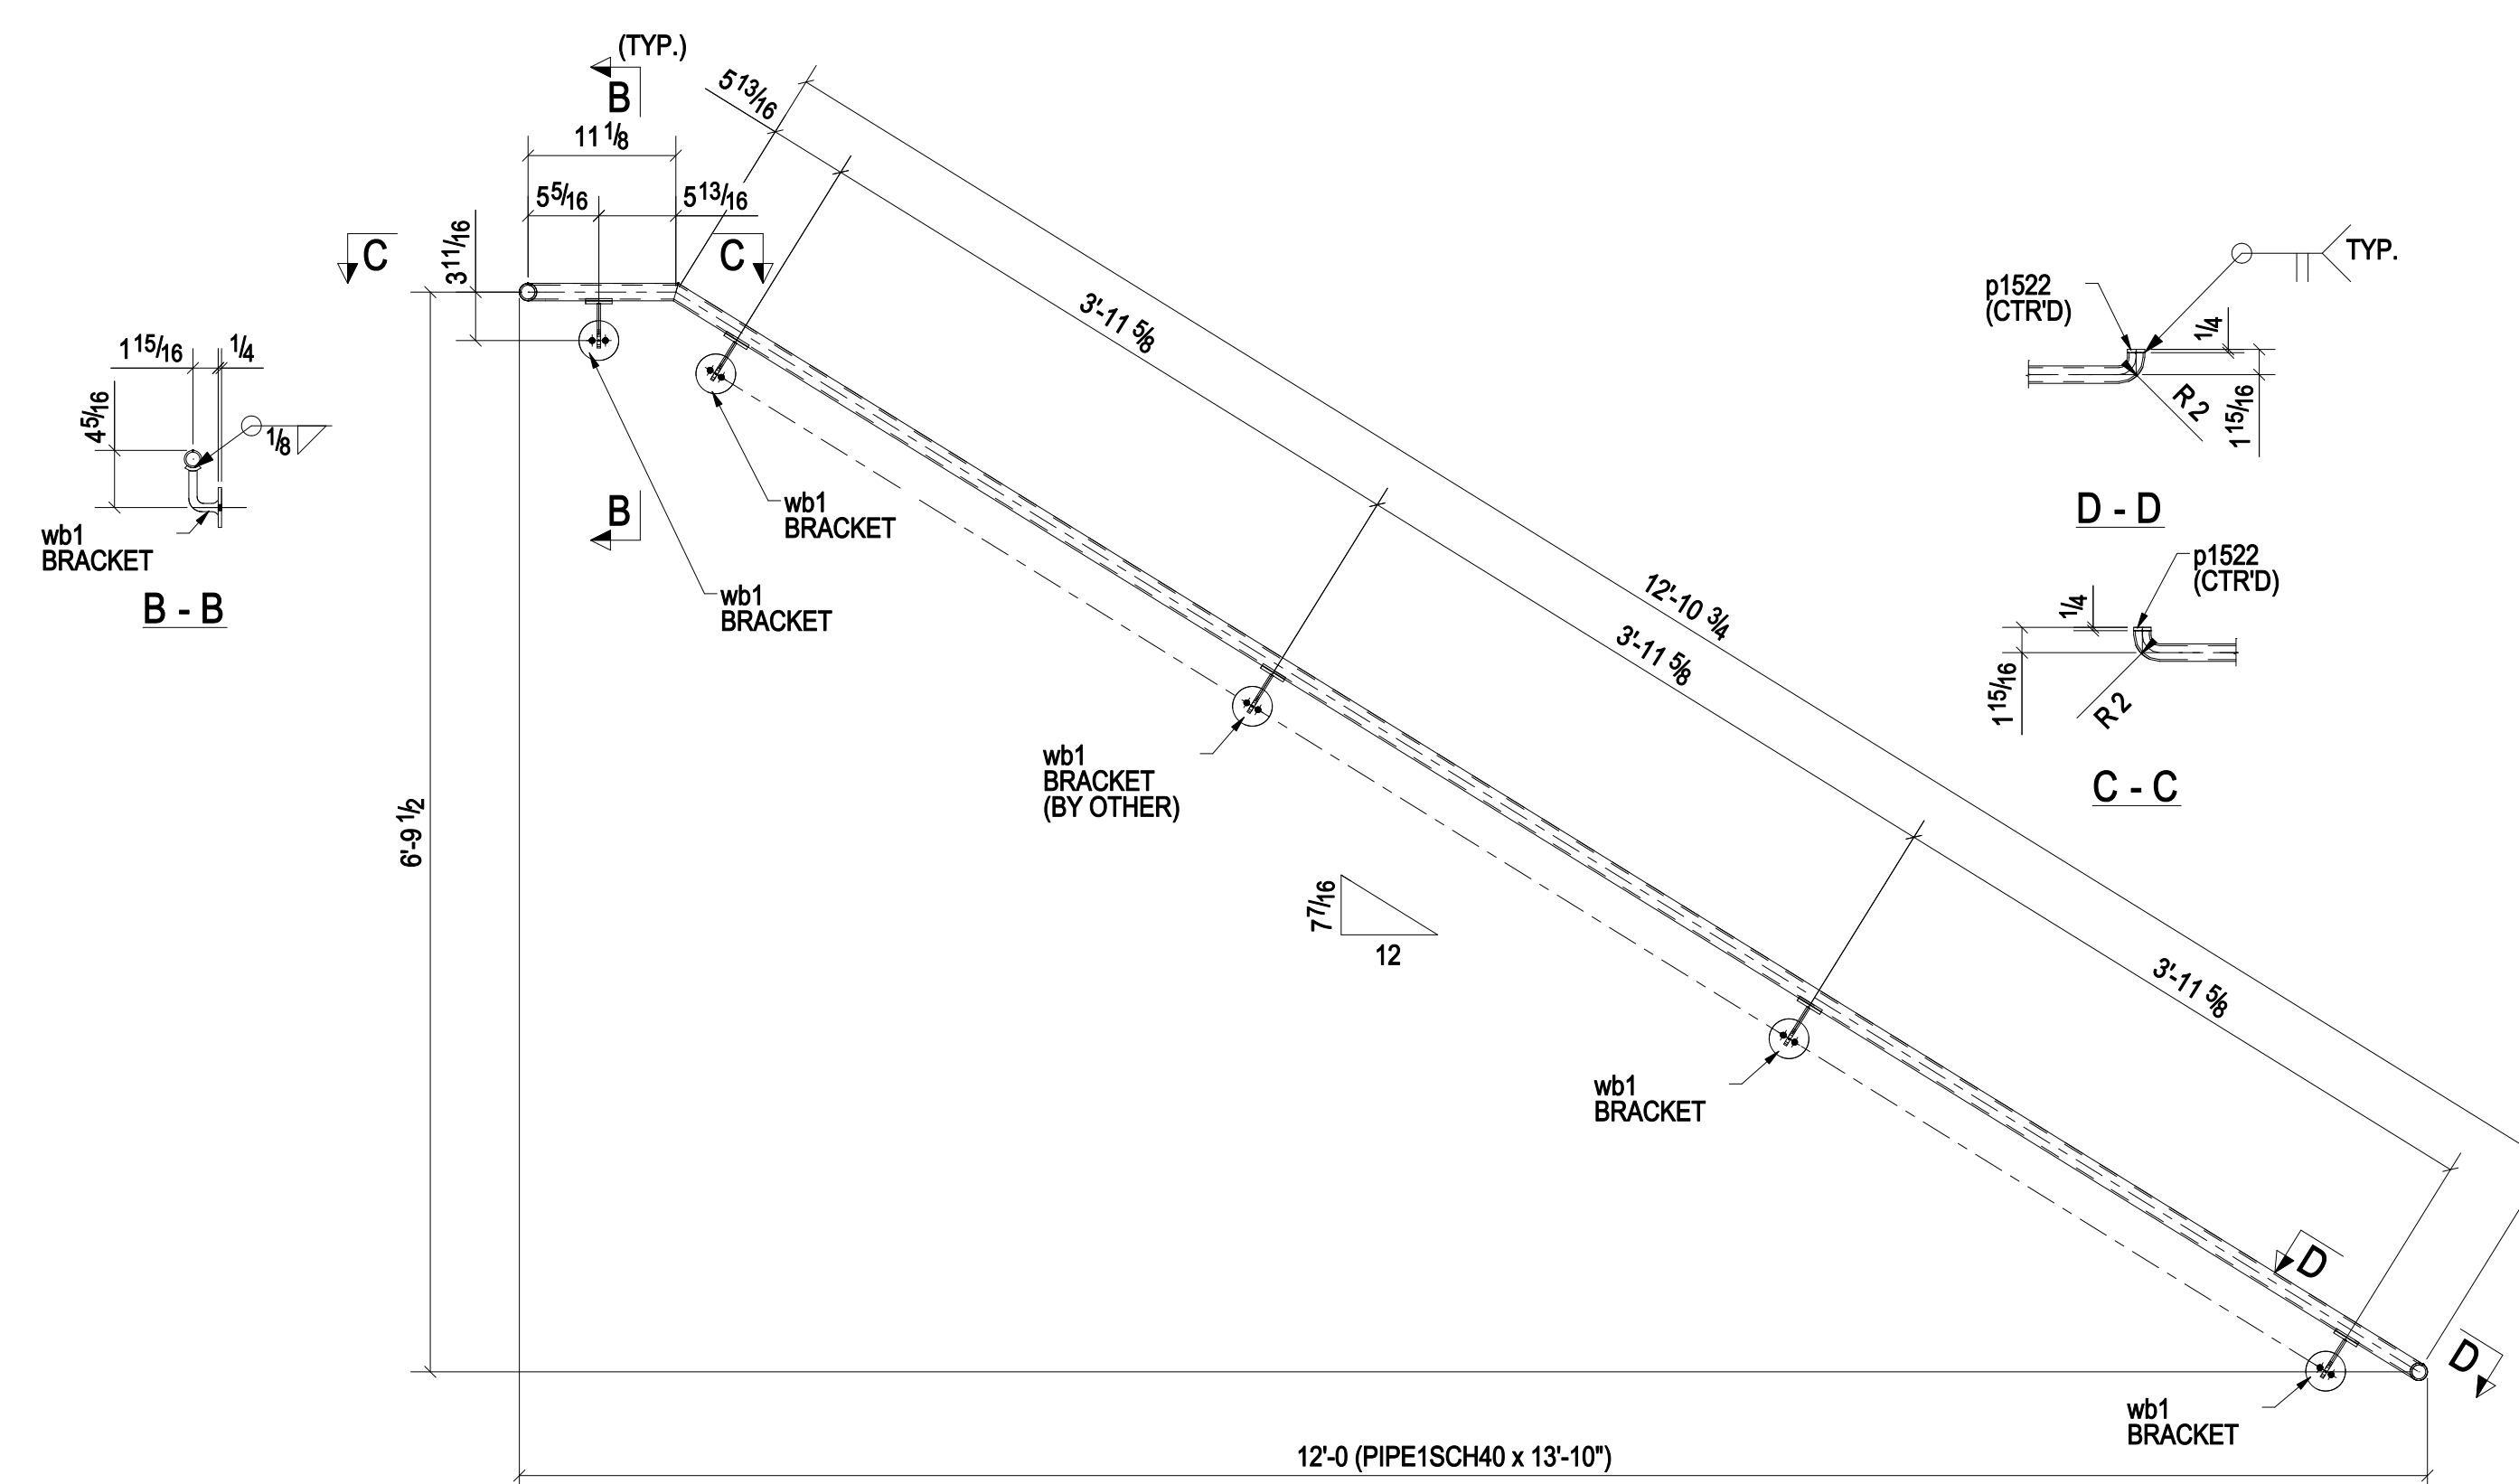

ONE - HANDRAIL - 01F6HR2

<p>SHOP DRAWING DISCLAIMER</p> <p>ALL INFORMATION PROVIDED ON THESE DRAWINGS ARE PREPARED IN ACCORDANCE TO THE CONTRACT DOCUMENTS AND THE SPECIFICATIONS. ALL CLOTTED AREAS SHOW ARE DUE TO LACK OF INFORMATION PROVIDED BY THE CONTRACT DOCUMENTS OR SPECIFICATIONS, BUT PREPARED WITH ALL THE INFORMATION AVAILABLE TO US. WE DO NOT HAVE THESE AREAS ANSWERED BY THE GENERAL CONTRACTOR, ARCHITECT, & ENGINEER. BEFORE WE CAN START FABRICATING ANY MATERIAL, PLEASE RESPOND WITH THE INFORMATION BY MARKING UP OUR SHOP DRAWINGS.</p>	<p>CHANGES PER RF#</p>	<p>STANDARD SHOP NOTES</p> <ol style="list-style-type: none"> 1. EA. END OF MATL. MAY DEVIATE FROM DIMS SHOWN BY ±2 NORMAL. AS MILL TOLERANCE FOR LENGTHS AND SQUARENESS UNO. 2. WELDERS ARE TO USE PCAW AND/OR SMAW PROCESS FOR AWE. 1/16\"/> 	<p>THIS DRAWING IS RELEASED FOR FABRICATION ITEM NO. 01</p>	<p>NO.</p>	<p>REVISION DESCRIPTION</p>	<p>DATE</p>	<p>POST</p>	<p>ITEM NO. 01</p> <p>DATE: 08/21/14</p> <p>SHOP PRIMER</p> <p>1673</p>	<p>01F6</p> <p>RKB</p>
	<p>REFERENCE CONTRACT SHEETS</p> <p>WELDS: E70XX</p> <p>HOLES: 13/16\"/> </p>	<p>FOR FABRICATION</p> <p>08/21/14</p>							