


BILL OF MATERIAL

MARK	QTY	DESCRIPTION	LENGTH	WEIGHT	REMARKS
101C1	1	COLUMN			SQ-2
101C1	1	W36X247	62'-11 1/2"	15534	A992
BP1	1	PL1 1/4"X42"	4'-6"	804	A36
a33	1	L6X4X3/8	1'-0"	12	A36
a65	3	L4X4X3/8	1'-6"	44	A36
a67	1	L4X4X3/8	1'-6"	15	A36
a73	1	L4X4X3/8	1'-5 3/8"	14	A36
a89	2	L4X4X3/8	1'-6"	29	A36
a90	1	L4X4X3/8	1'-6"	15	A36
a140	3	L4X4X3/8	0'-6"	15	A36
a173	1	L4X4X3/8	1'-6"	15	A36
m4	1	W24X104	33'-0"	3437	A992
m5	1	W24X104	2'-0"	208	A992
p15	1	PL3/8"X12 15/16"	1'-2 9/16"	14	A36
p41	1	FL3/8"X7"	0'-7 1/8"	4	A36
p57	1	PL3/4"X33 15/16"	3'-6"	144	A36
p59	3	PL3/4"X7 13/16"	1'-0"	59	A36
p61	2	PL3/4"X6 1/8"	1'-0"	31	A36
p62	3	FL3/4"X12"	1'-6"	135	A36
p71	4	PL3/4"X7 13/16"	2'-9 7/8"	223	A36
p72	2	PL3/4"X8 1/8"	1'-10 7/16"	58	A36
p78	1	PL1/2"X17 1/2"	3'-1 5/8"	93	A36
p111	1	PL1/2"X13 9/16"	1'-6 3/16"	22	A36
p143	1	PL3/8"X16 3/4"	3'-3 5/8"	61	A36
p144	1	PL3/8"X16 3/4"	1'-11 1/4"	31	A36
p232	1	FL1"X10"	0'-10"	28	A36
	2	3/4" A325N BOLT	0'-3"	1	Workshop
TOTAL WEIGHT THIS DRAWING				21046	

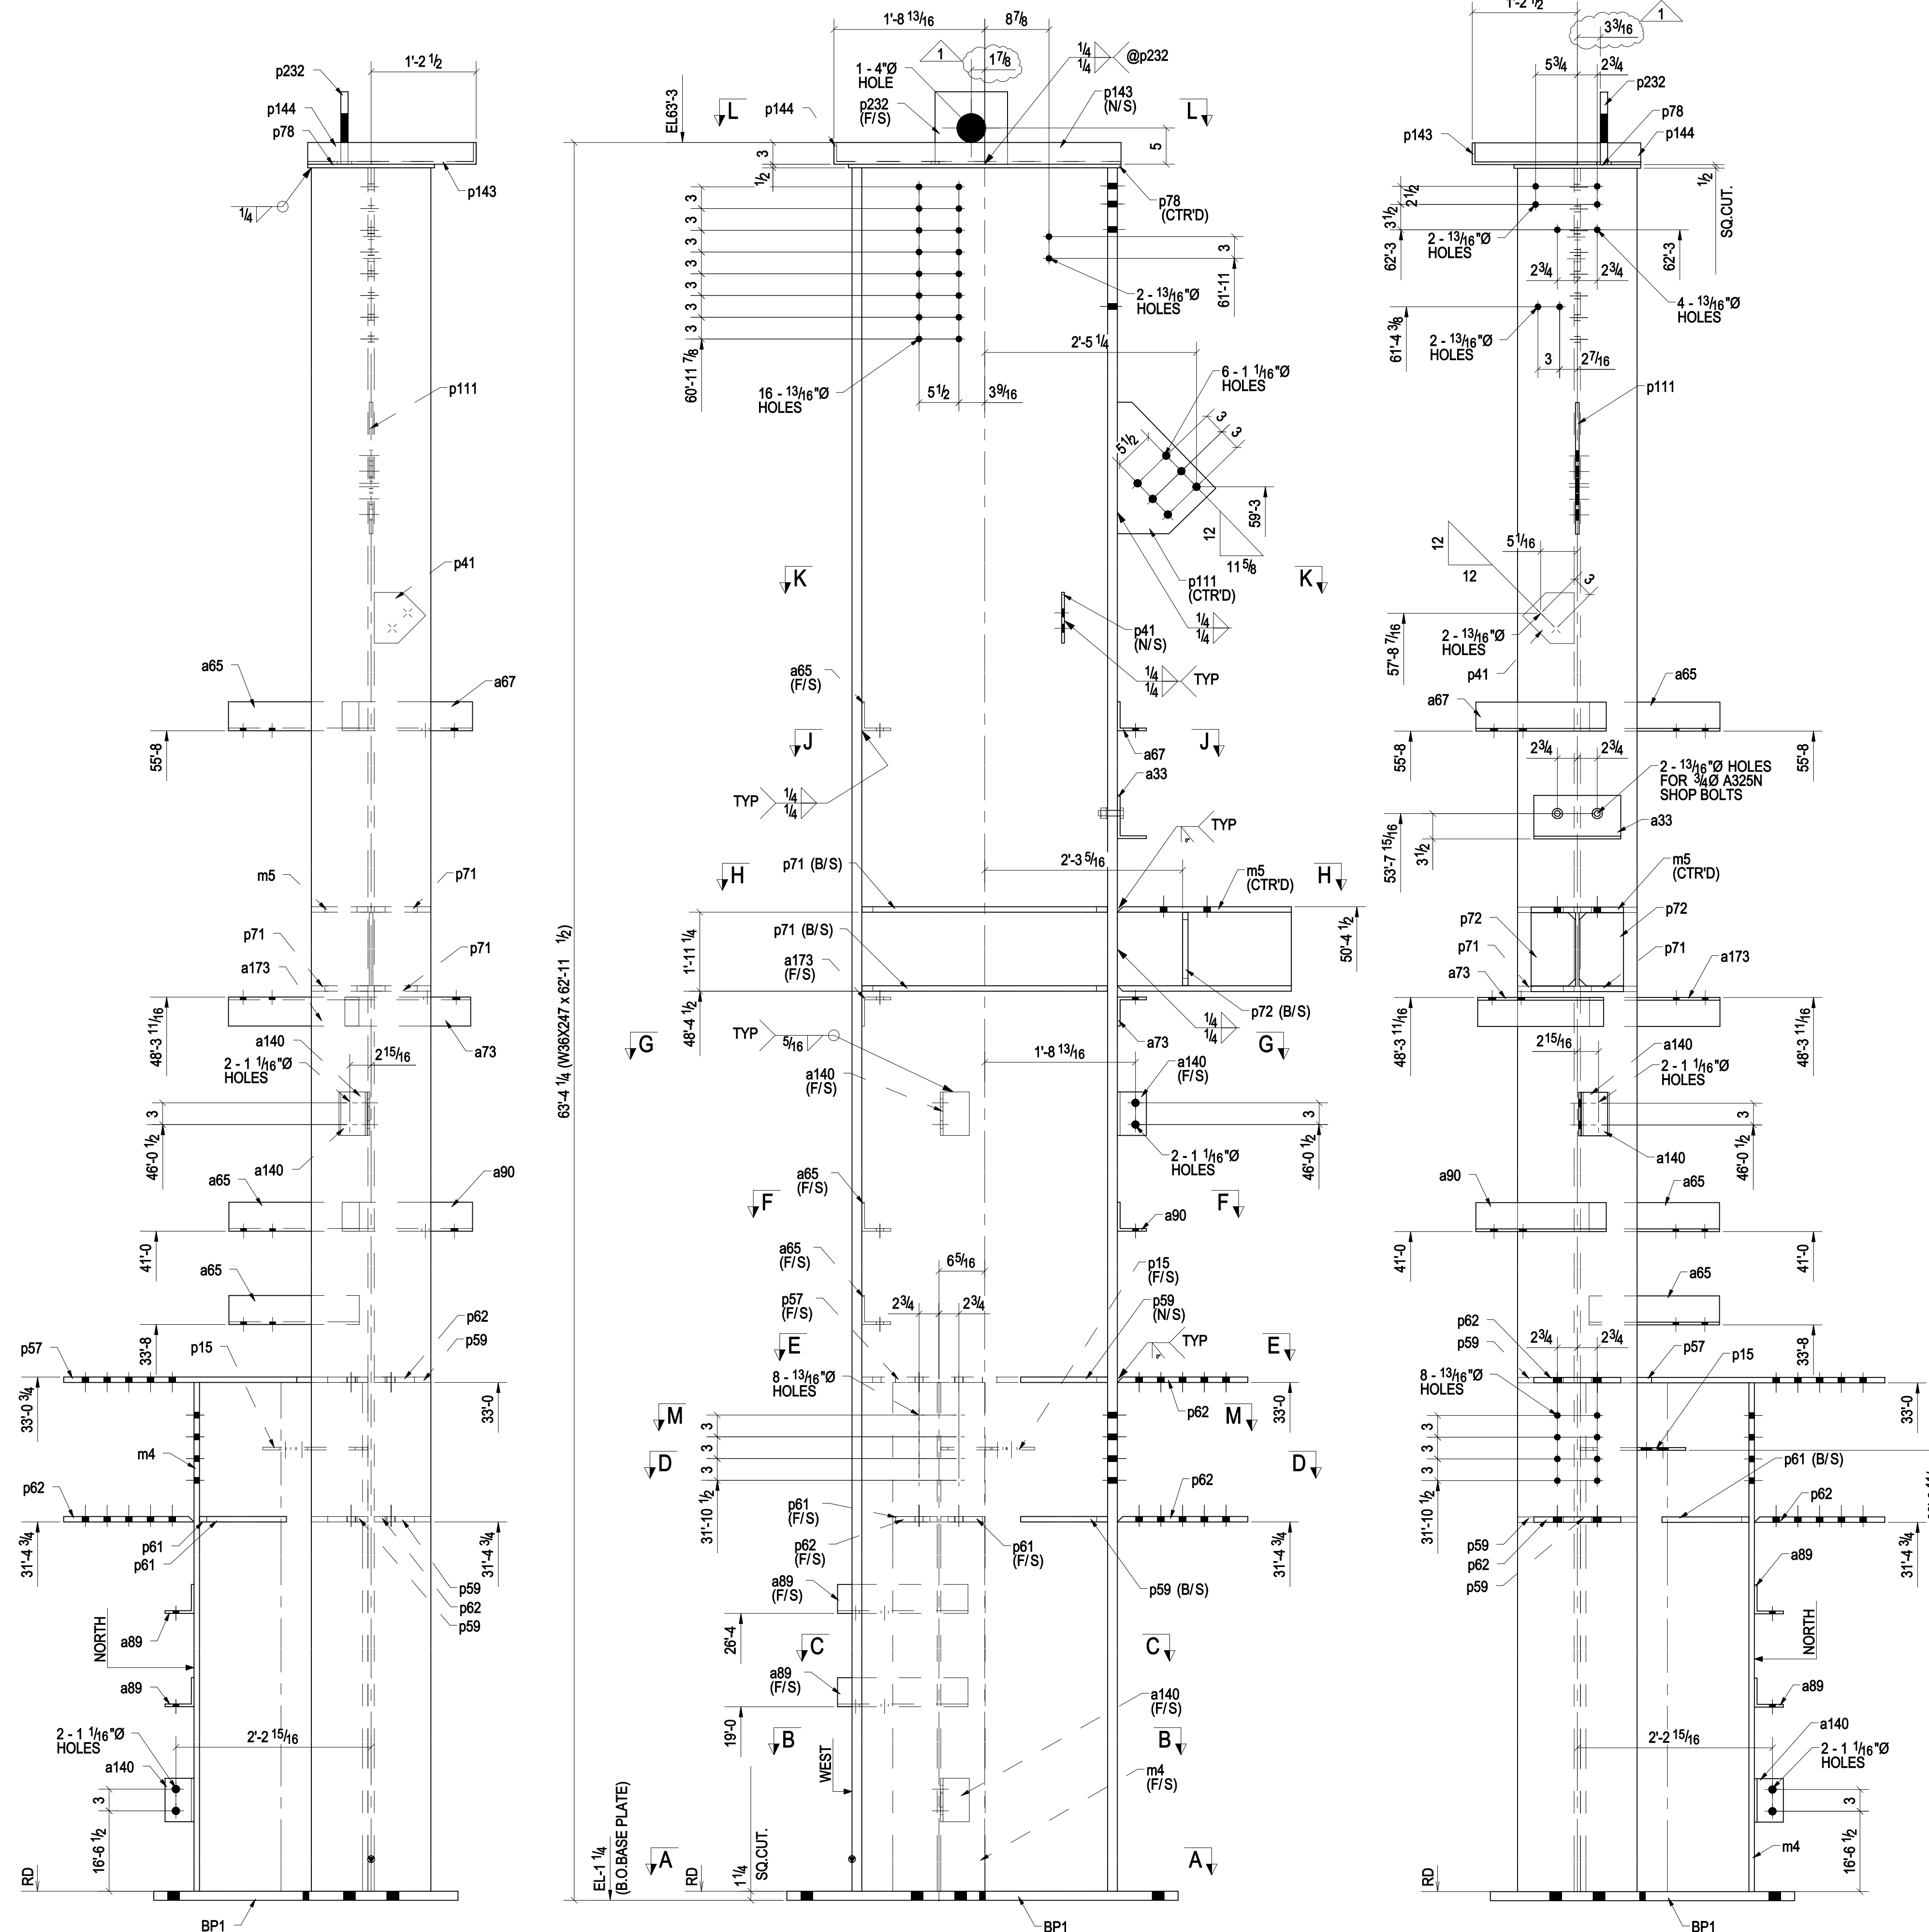

ONE - COLUMN - 101C1

Total Qty.	Unit Qty.	Bolt Size & Length
10	10	BOLT 3/4" Ø A325N 0'-2"
10	10	BOLT 7/8" Ø A325N 0'-2 3/4"
2	2	BOLT 3/4" Ø A325N 0'-3"

FINISH : SSPC-SP2
PAINT : SHOP PRIMER

NO.	REVISION	DATE

PROJECT NAME:
LOCATION:
CONTR: ---

DRAWN BY: JOB NO. ---	DATE: COLUMN	CHECKED BY: SHEET NO. 101/1
--------------------------	-----------------	--------------------------------